


- Öffentliche -

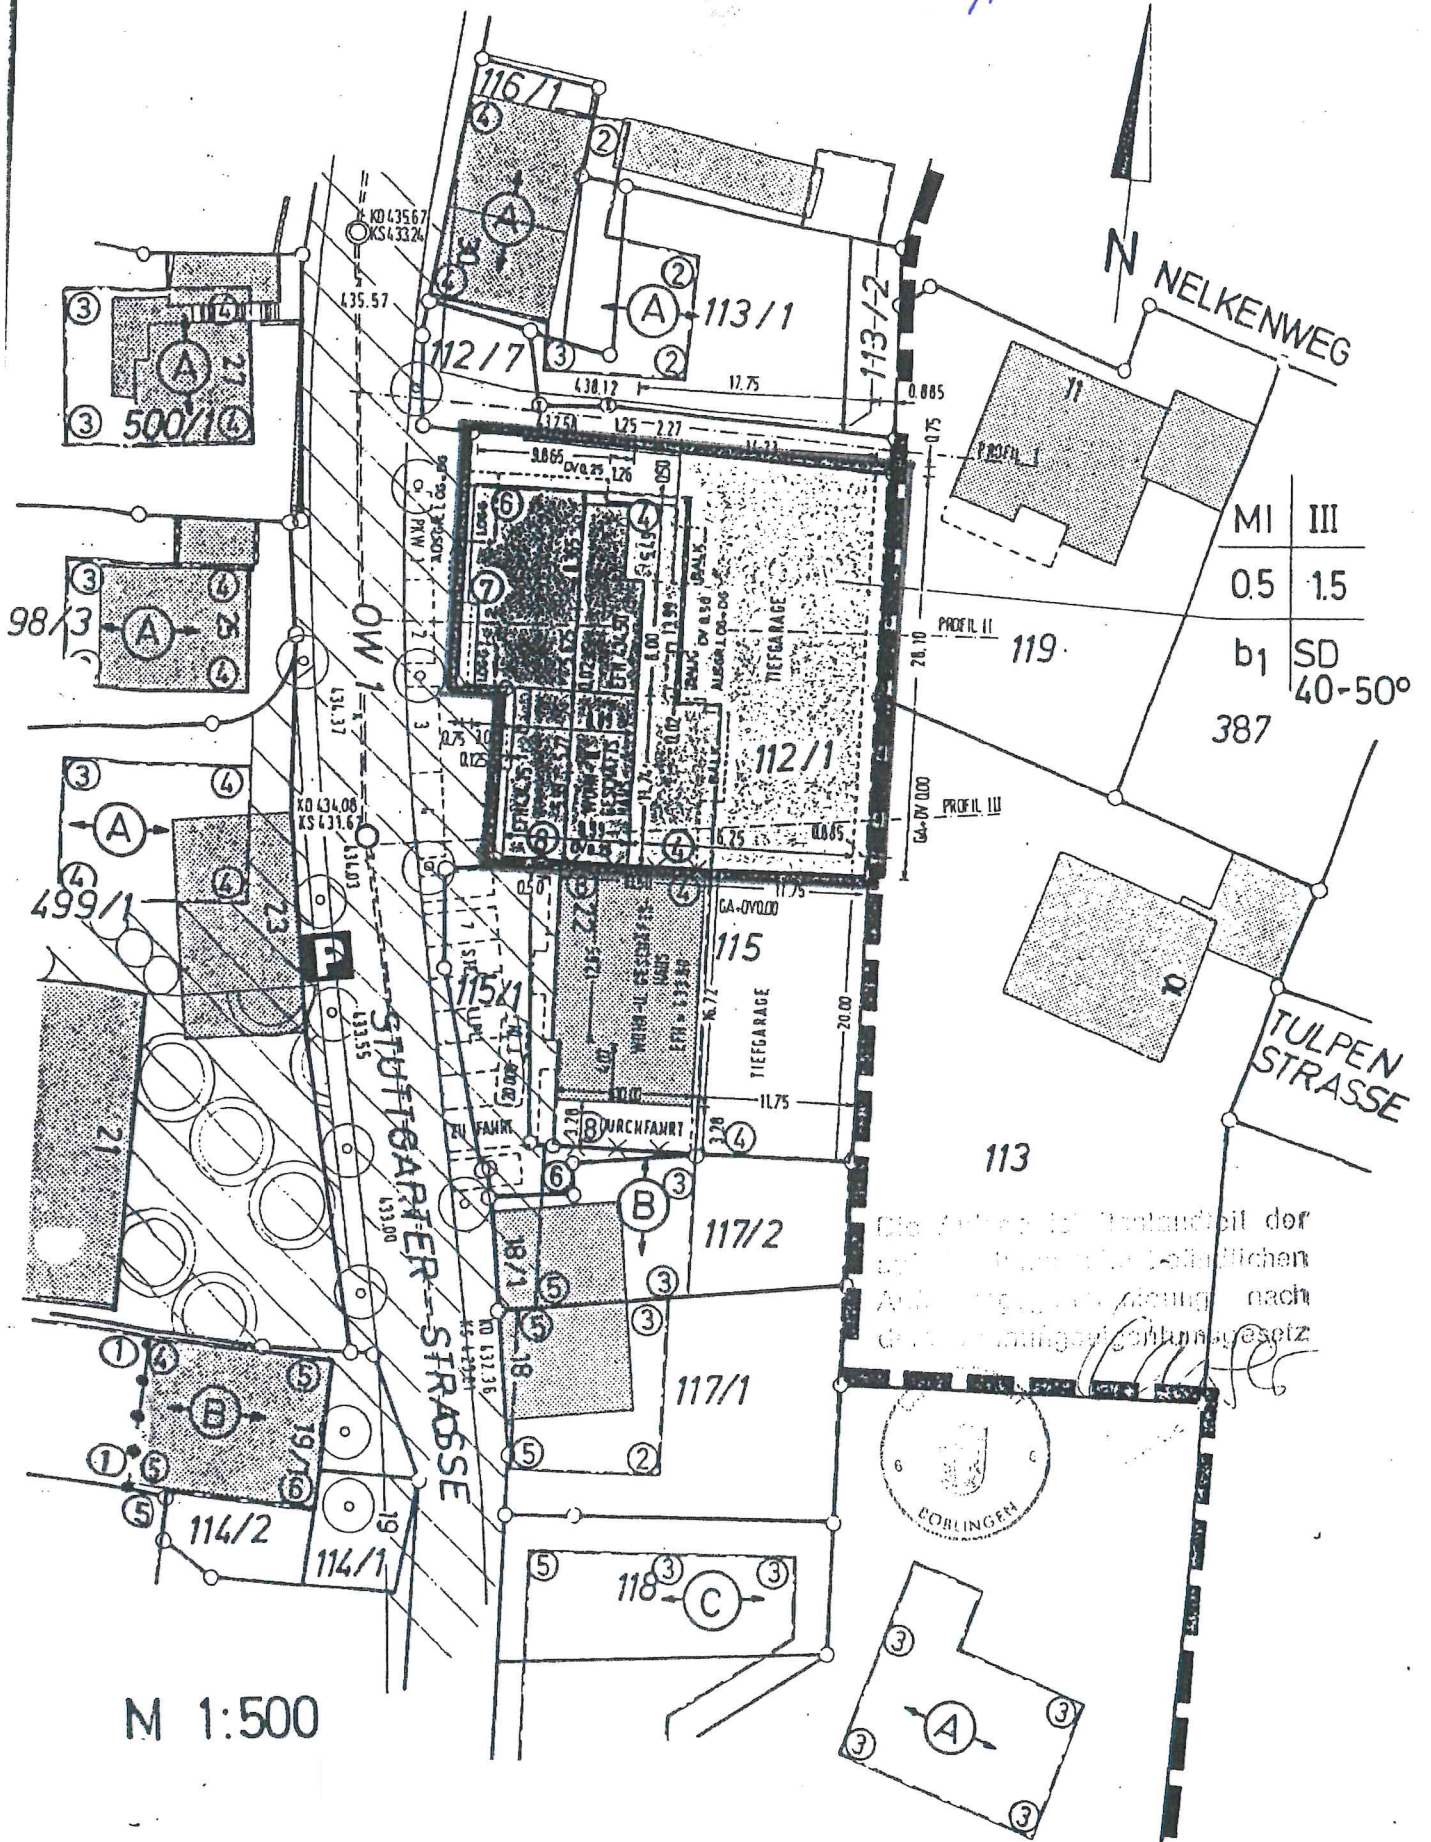

M 1:500